

FIRST FLOOR PLAN
 SCALE: 1/4" = 1'-0"
 1:\boca\32\clair.dwg\1st.flr

SQUARE FOOTAGE TOTALS	
FIRST FLOOR	2,107.02 SQ. FT.
SECOND FLOOR	2,150.57 SQ. FT.
TOTAL	4,257.59 SQ. FT.

NO.	REVISIONS

BOCA PROPERTIES

321 CLAIREMONT ROAD
 VILLANOVA, PA.


MCINTYRE + CAPRON & ASSOCIATES, P.C.
 ARCHITECTS • LAND PLANNERS
 41 LEOPARD RD. PAOLI, PA 16001
 PHONE 610-647-1217 FAX 610-647-3083

SCALE: 1/4" = 1'-0"
 TITLE: BROCHURE PLANS
 FIRST FLOOR

COORD. NO.
 10092
 ISSUE DATE
 9/22/10

DRAWING NO.
 P-1
 XX

BOCA PROPERTIES IS NOT RESPONSIBLE FOR OBTAINING ANY APPLICABLE PERMITS, ETC. FROM TO AND FROM LOCAL, STATE AND FEDERAL AGENCIES. THE ARCHITECT FOR RESOLUTION OF ANY DISPUTES. THESE PLANS AND DRAWING BILLING DOES OR COULD BE CONSIDERED AS A CONTRACT BETWEEN THESE PARTIES. THE CLIENT'S RESPONSIBILITY IS TO OBTAIN ALL NECESSARY PERMITS AND A "PERMIT SET STAMP" SHALL BE OBTAINED PRIOR TO THE START OF CONSTRUCTION FOR ANY OTHER LOCAL, STATE OR FEDERAL AGENCIES. 

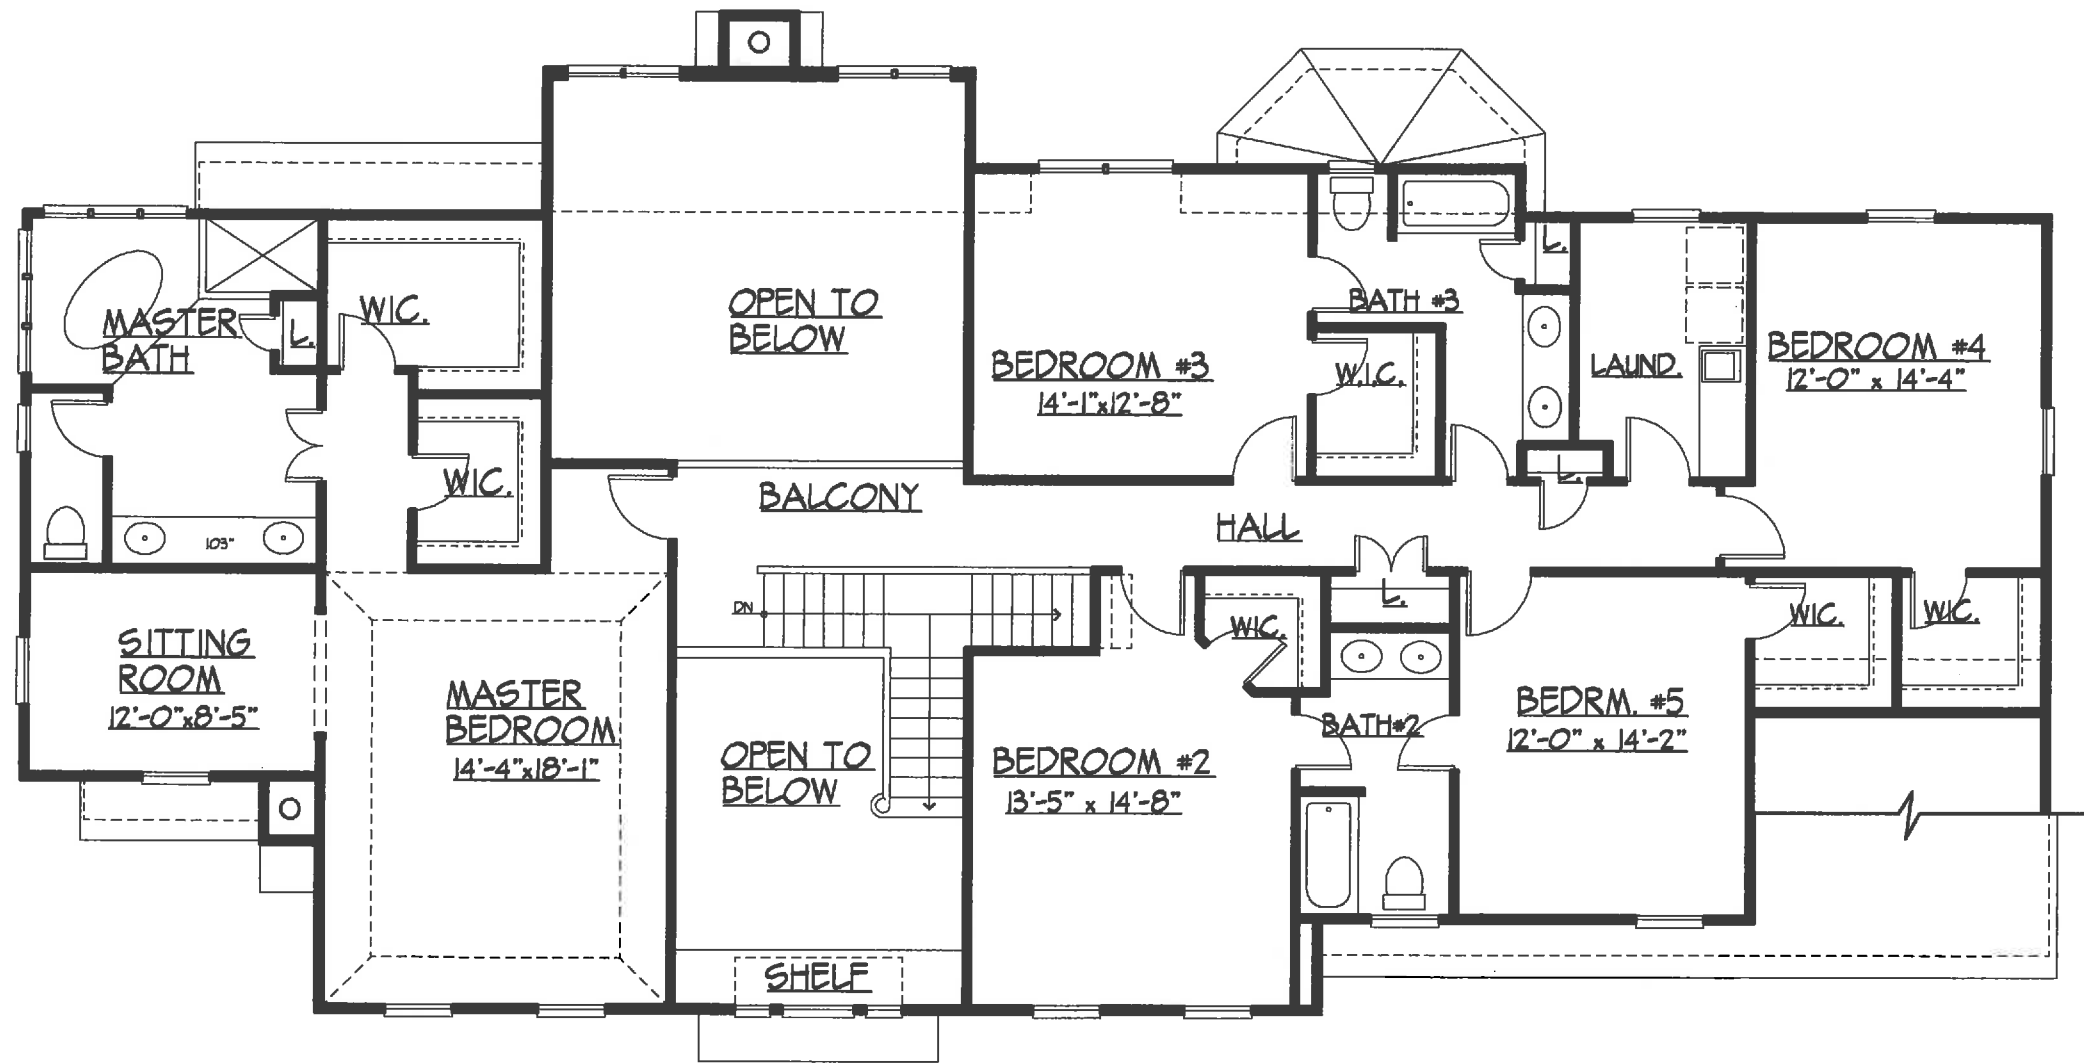

SECOND FLOOR PLAN
 SCALE: 1/4" = 1'-0"
 I:\boca\32clair.db\second.dwg

NO.	DESCRIPTION

GENERAL CONTRACTOR IS RESPONSIBLE FOR OBTAINING ALL NECESSARY PERMITS AND APPROVALS FROM ALL AGENCIES AND AUTHORITIES. THE ARCHITECT IS NOT RESPONSIBLE FOR THE OBTAINING OF THESE PERMITS AND APPROVALS. THE ARCHITECT'S RESPONSIBILITY IS LIMITED TO THE DESIGN OF THE BUILDING AS SHOWN ON THESE PLANS AND DRAWINGS. THE ARCHITECT DOES NOT WARRANT THE ACCURACY OF ANY MEASUREMENTS, DIMENSIONS, OR CONDITIONS OF THE SITE OR THE INFORMATION PROVIDED BY THE CLIENT. THE ARCHITECT'S LIABILITY IS LIMITED TO THE DESIGN OF THE BUILDING AS SHOWN ON THESE PLANS AND DRAWINGS. THE ARCHITECT DOES NOT WARRANT THE ACCURACY OF ANY MEASUREMENTS, DIMENSIONS, OR CONDITIONS OF THE SITE OR THE INFORMATION PROVIDED BY THE CLIENT. THE ARCHITECT'S LIABILITY IS LIMITED TO THE DESIGN OF THE BUILDING AS SHOWN ON THESE PLANS AND DRAWINGS. THE ARCHITECT DOES NOT WARRANT THE ACCURACY OF ANY MEASUREMENTS, DIMENSIONS, OR CONDITIONS OF THE SITE OR THE INFORMATION PROVIDED BY THE CLIENT.

BOCA PROPERTIES

321 CLAIREMONT ROAD
 VILLANOVA, PA.

MCINTYRE & CAPRON & ASSOCIATES, P.C.
 ARCHITECTS - LAND PLANNERS
 41 LEOPARD RD., PAOLI, PA 15001
 PHONE 610-647-0217 FAX 610-647-3083

SCALE: 1/4" = 1'-0"
 TITLE: BROCHURE PLANS
 SECOND FLOOR

COMM. NO.
 10092
 ISSUE DATE
 9/22/10

DRAWING NO.
 P-2



FRONT ELEVATION
 1/4" = 1' - 0" I:\boc\132\101r.d\front.dwg



RIGHT ELEVATION
 1/4" = 1' - 0" I:\boc\132\101r.d\right.dwg

NO.	DESCRIPTION	DATE

THIS DRAWING IS THE PROPERTY OF BOCA PROPERTIES, INC. AND IS TO BE USED ONLY FOR THE PROJECT AND SITE SPECIFICALLY IDENTIFIED HEREIN. ANY REUSE, REPRODUCTION, OR DISTRIBUTION OF THIS DRAWING WITHOUT THE WRITTEN PERMISSION OF BOCA PROPERTIES, INC. IS STRICTLY PROHIBITED. BOCA PROPERTIES, INC. ACCEPTS NO LIABILITY FOR DAMAGES OF ANY KIND, INCLUDING CONSEQUENTIAL DAMAGES, ARISING FROM THE USE OF THESE DRAWINGS. THE USER OF THESE DRAWINGS IS RESTRICTED TO THE LOCATION AND DATE OF THE ORIGINAL DRAWING. A REVISION SET SHALL BE FILED ON EACH DRAWING AND A REVISION SET SHALL BE FILED ON EACH DRAWING. IF ANY OTHER COLOR IS USED, IT SHALL BE IDENTIFIED BY A REVISION SET.

BOCA PROPERTIES
 321 CLAIREMONT ROAD
 VILLANOVA, PA.

McINTYRE + CAPRON & ASSOCIATES, P.C.
 ARCHITECTS • LAND PLANNERS
 41 LEOPARD RD. PAOLI, PA 15301
 PHONE 610-647-1217 FAX 610-647-3083

SCALE: 1/4" = 1'-0"
 TITLE: BROCHURE PLANS
 FRONT & RIGHT

DESIGN NO: 10092
 SHEET DATE: 9/22/10
 DRAWING NO: P-3

XX



REAR ELEVATION

1/4" = 1'-0" I:\booc\32clair.r\rear.dwg



LEFT ELEVATION

1/4" = 1'-0" I:\booc\32clair.r\left.dwg

PROVIDENCE

THESE DRAWINGS ARE THE PROPERTY OF BOCA PROPERTIES AND ARE NOT TO BE REPRODUCED OR TRANSMITTED IN ANY FORM OR BY ANY MEANS, ELECTRONIC OR MECHANICAL, INCLUDING PHOTOCOPYING, RECORDING, OR BY ANY INFORMATION STORAGE AND RETRIEVAL SYSTEM. ANY REPRODUCTION OR TRANSMISSION OF THESE DRAWINGS WITHOUT THE WRITTEN PERMISSION OF BOCA PROPERTIES IS STRICTLY PROHIBITED. BOCA PROPERTIES ASSUMES NO LIABILITY FOR DAMAGES OF ANY KIND, INCLUDING CONSEQUENTIAL DAMAGES, ARISING FROM THE USE OF THESE DRAWINGS. THESE DRAWINGS ARE PROVIDED AS A SERVICE TO THE CLIENT AND ARE NOT TO BE USED FOR ANY OTHER PROJECT OR IN ANY OTHER MANNER WITHOUT THE WRITTEN PERMISSION OF BOCA PROPERTIES.

BOCA PROPERTIES

321 CLAIREMONT ROAD
VILLANOVA, PA.

McINTYRE + CAPRON & ASSOCIATES, P.C.
ARCHITECTS • LAND PLANNERS
41 LEPARD RD. PAOLI, PA 19301
PHONE 610-647-2777 FAX 610-647-3083

SCALE 1/4" = 1'-0"
TITLE BROCHURE PLANS
REAR & LEFT

COMM. NO. 10072
ISSUE DATE 9/22/10

DRAWING NO. P-4