

revisions ESSEX MODEL


PRESENTATION FIRST FLOOR PLAN

> COMM. NO. 21030 ISSUE DATE

XX/XX/XXXX

P-I

t:\misc21a\essex db_p1 sht 4/15/20

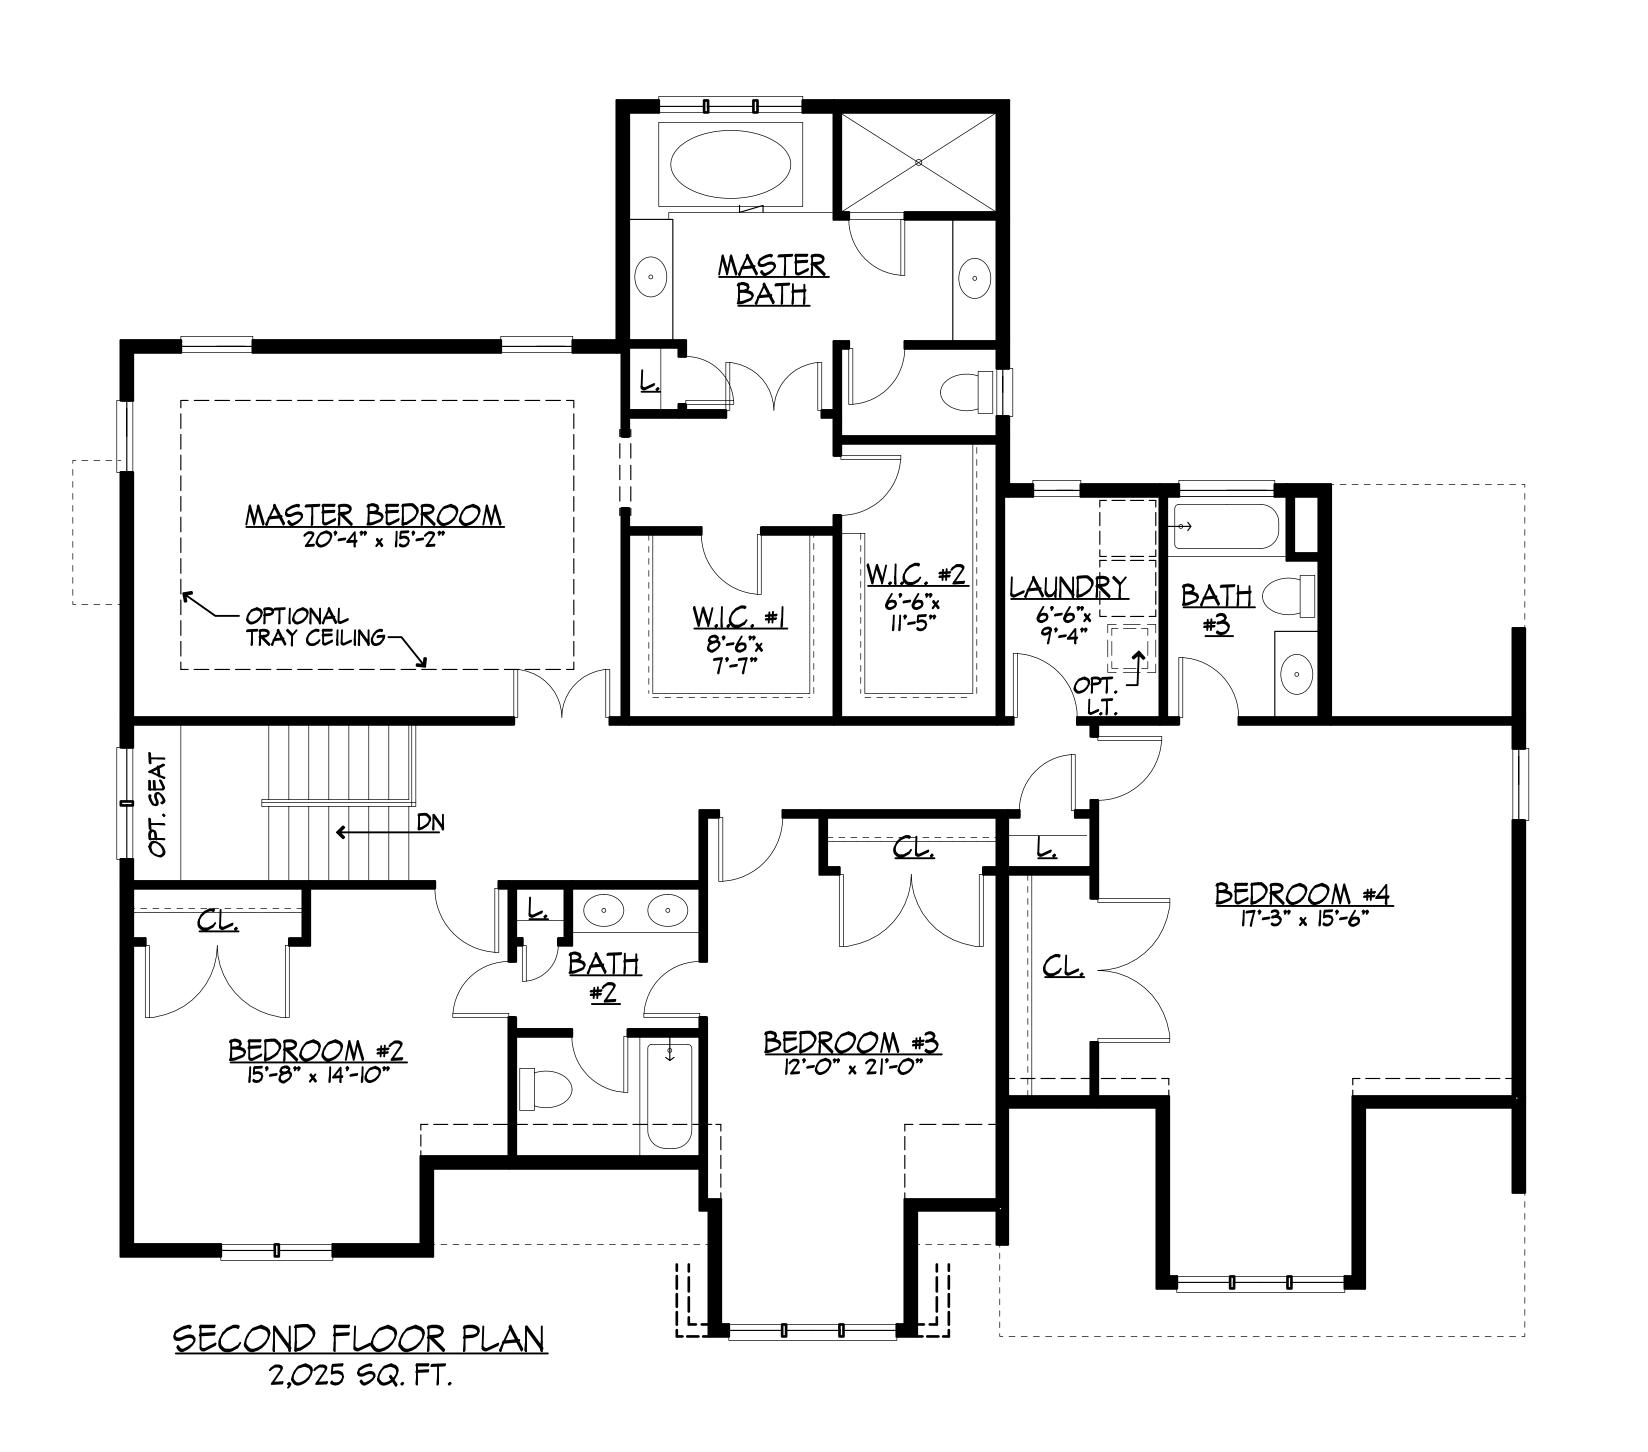

revisions

ESSEX MODEL

COMM. NO. 21030 ISSUE DATE

XX/XX/XXXX

DRAWING NO.



FRONT ELEVATION

1/4" = 1' - 0" t:\misc21a\essex.db/front.dr

WESTFIELD ONSTRUCTION

revisions

CINTYRE & CAPRON & ASSOCIATES, P. ARCHITECTS · LAND PLANNERS
41 LEOPARD RD. PAOLI, PA 19301

PRESENTATION FRONT ELEVATION

21030

ISSUE DATE
XX/XX/XXXX

DRAWING NO.

, □F χ